



Altar-Table  
St Mary's Church  
Bridgewater

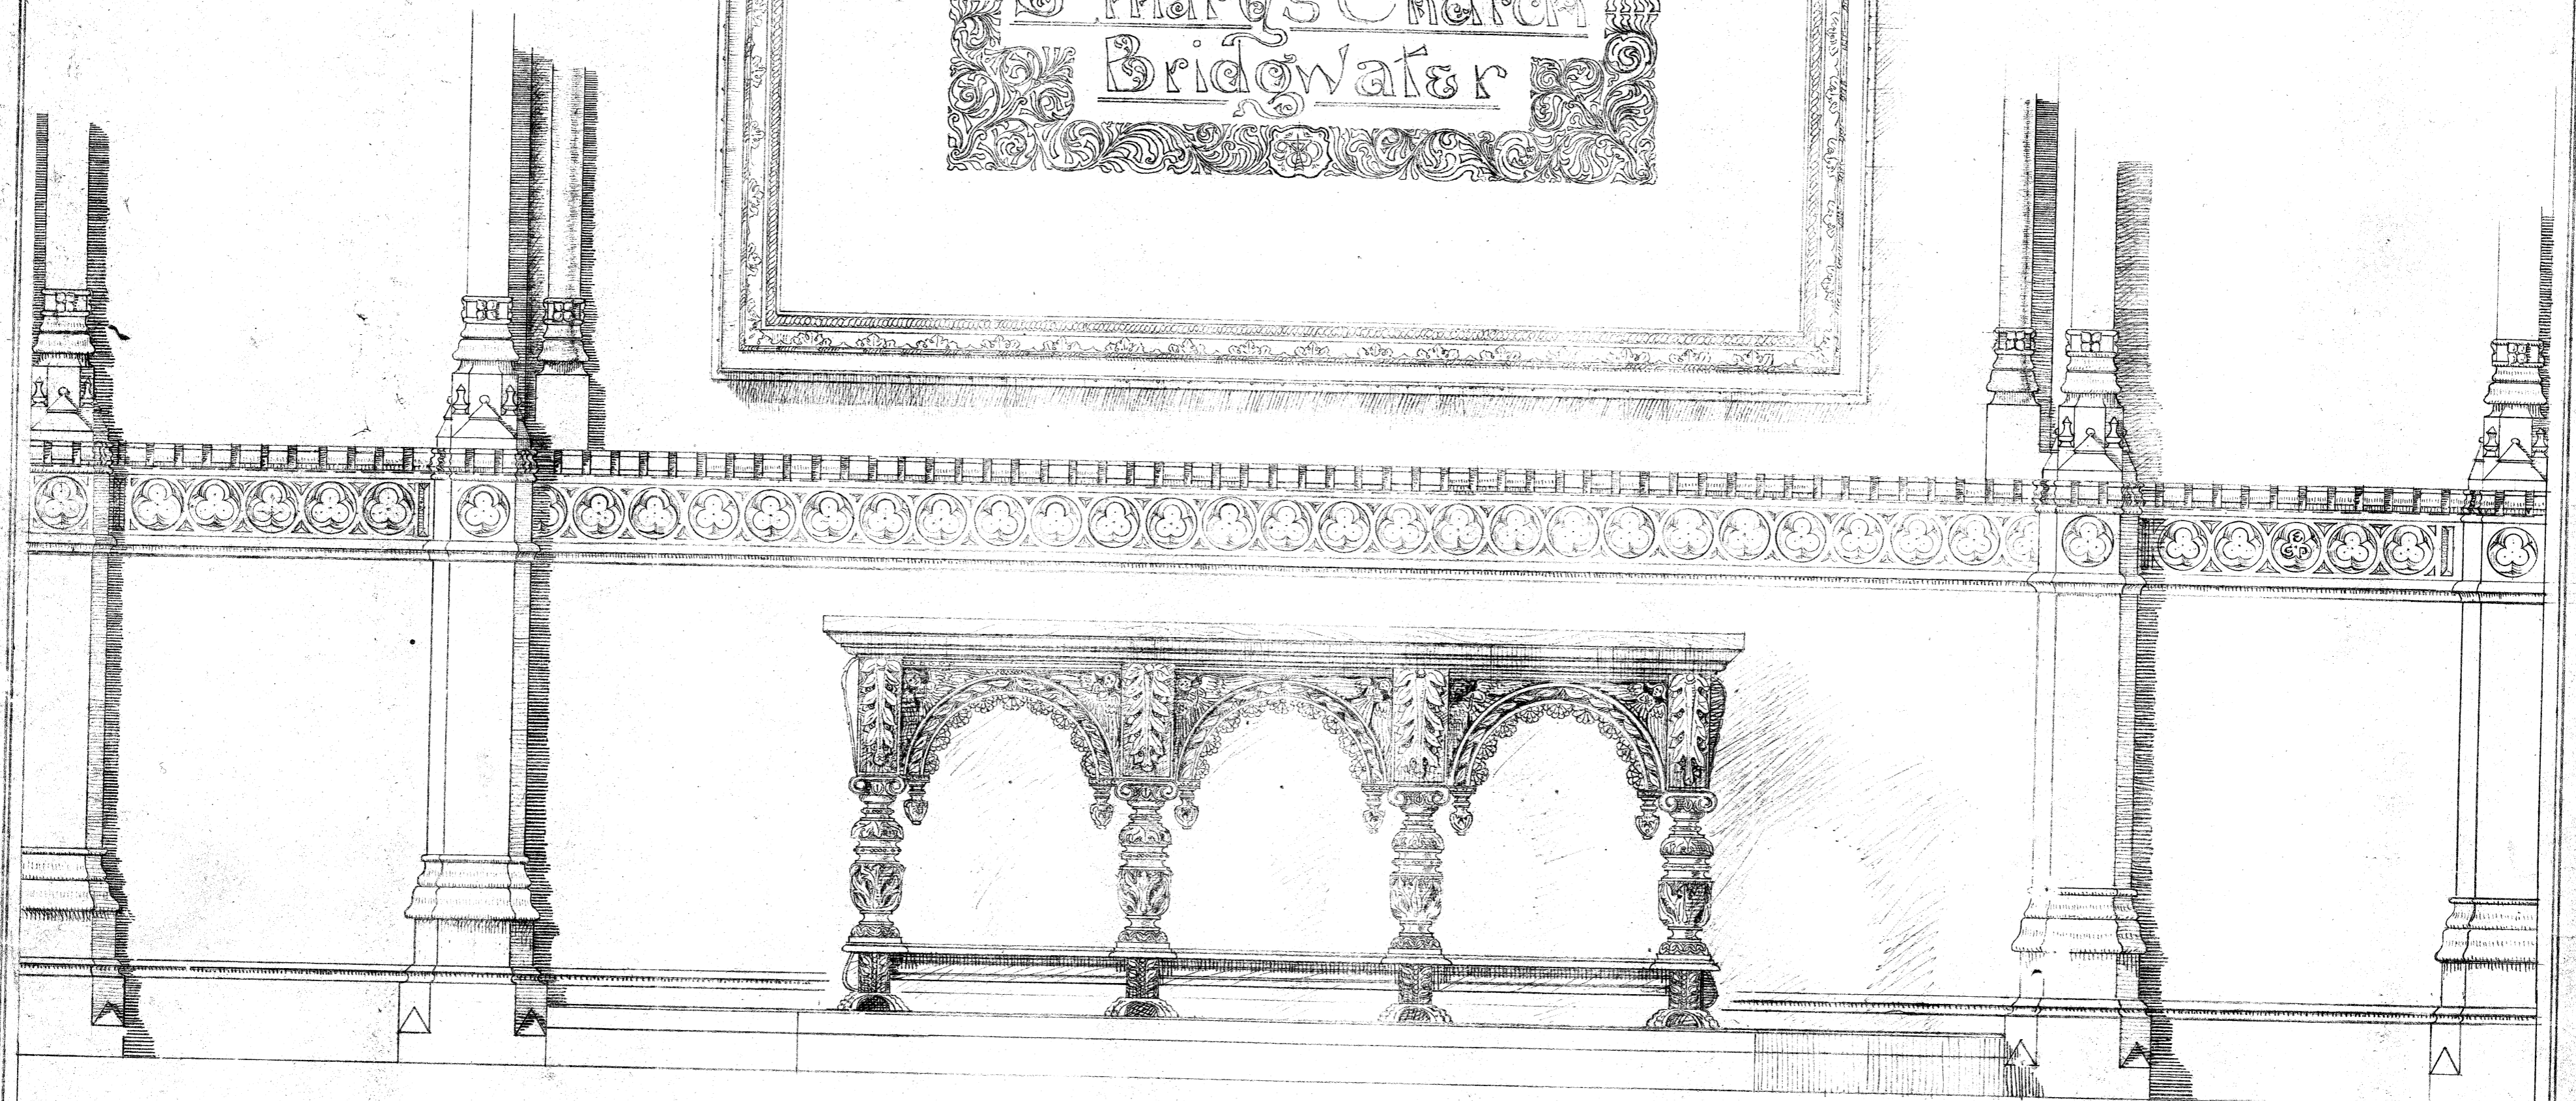

Scale of feet

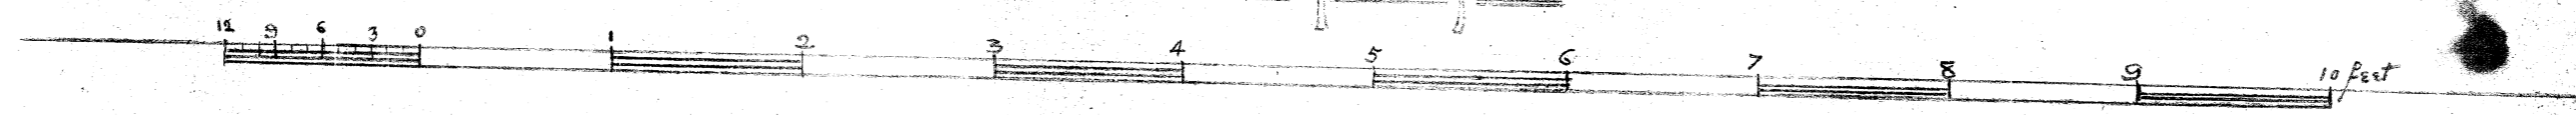

A. Basil Cottam  
A.R.I.B.A. Architect  
Bridgewater  
1890